



East Elevation

1:90.57

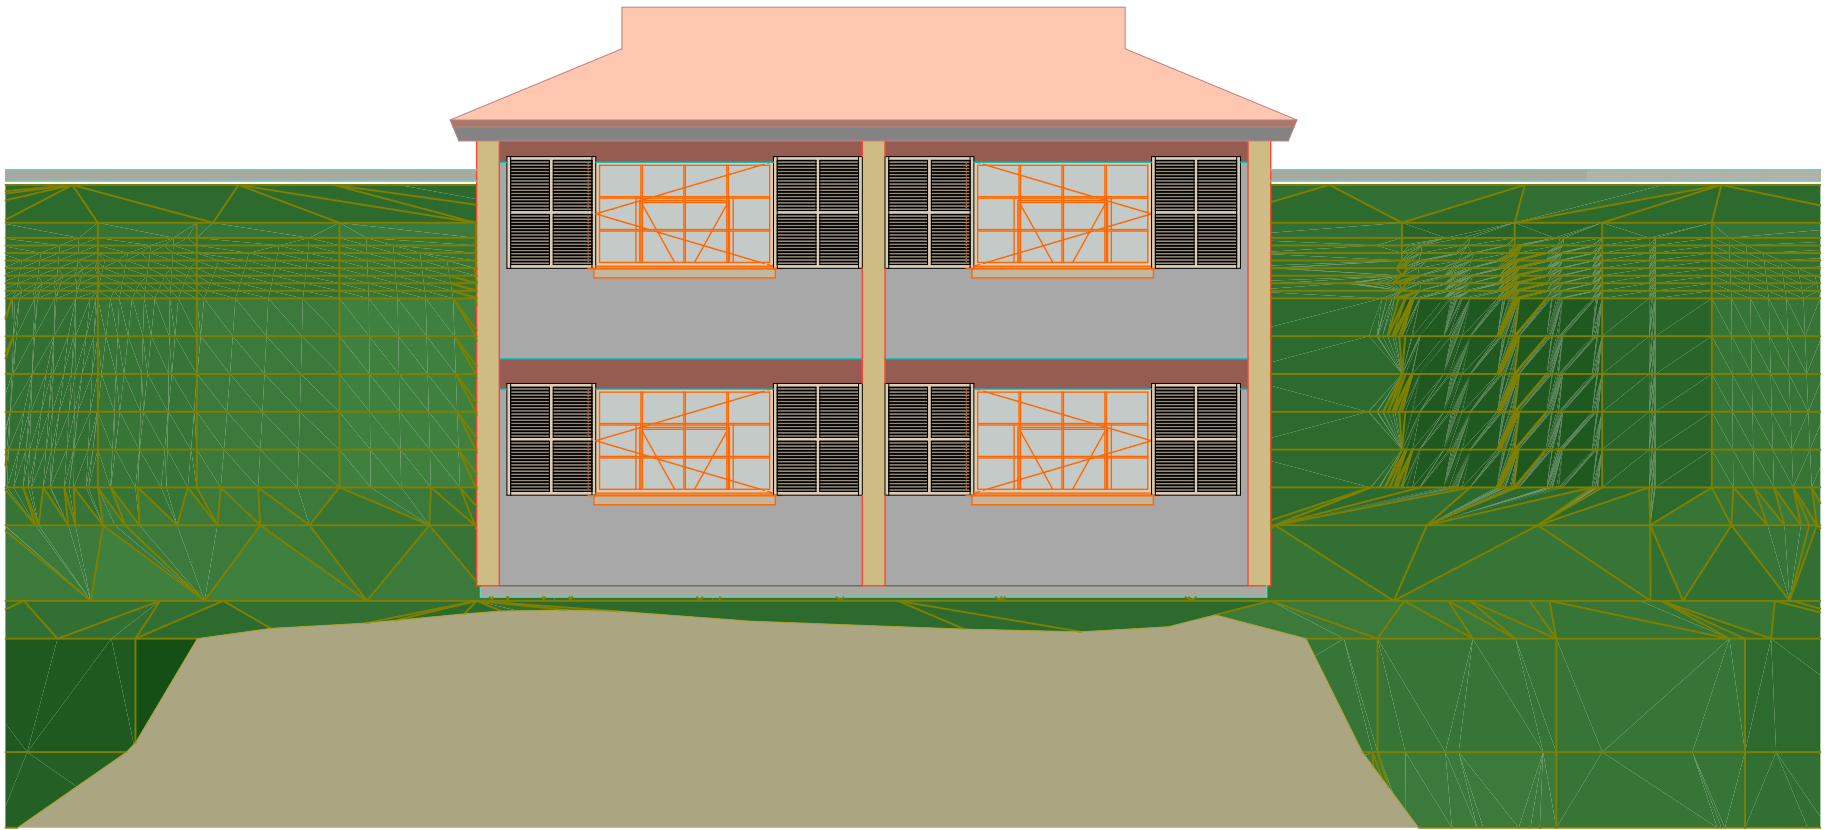

North Elevation


1:100

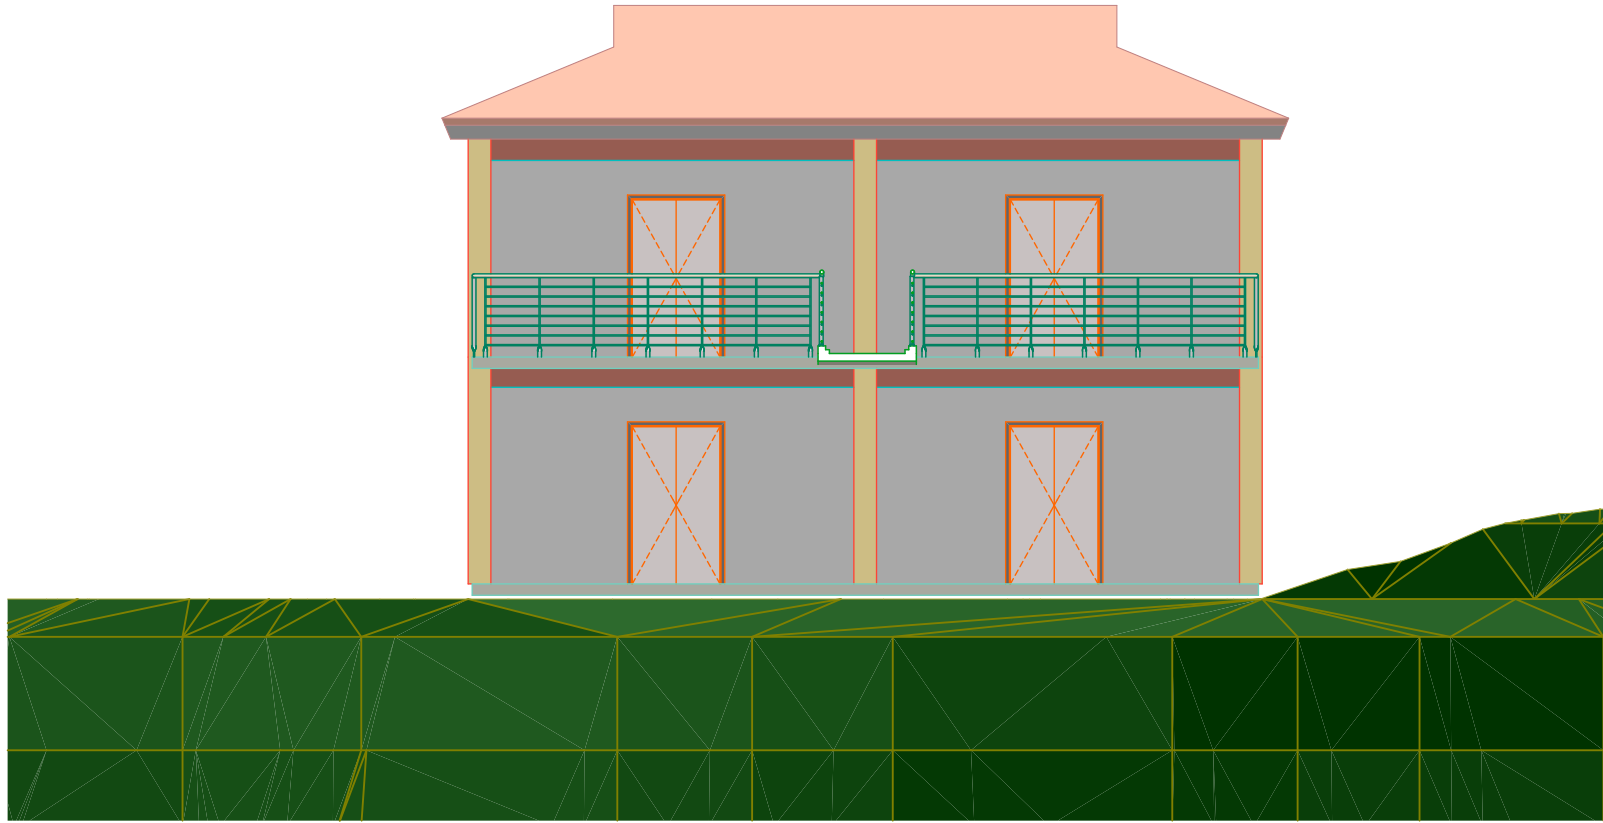

---

South Elevation

1:100

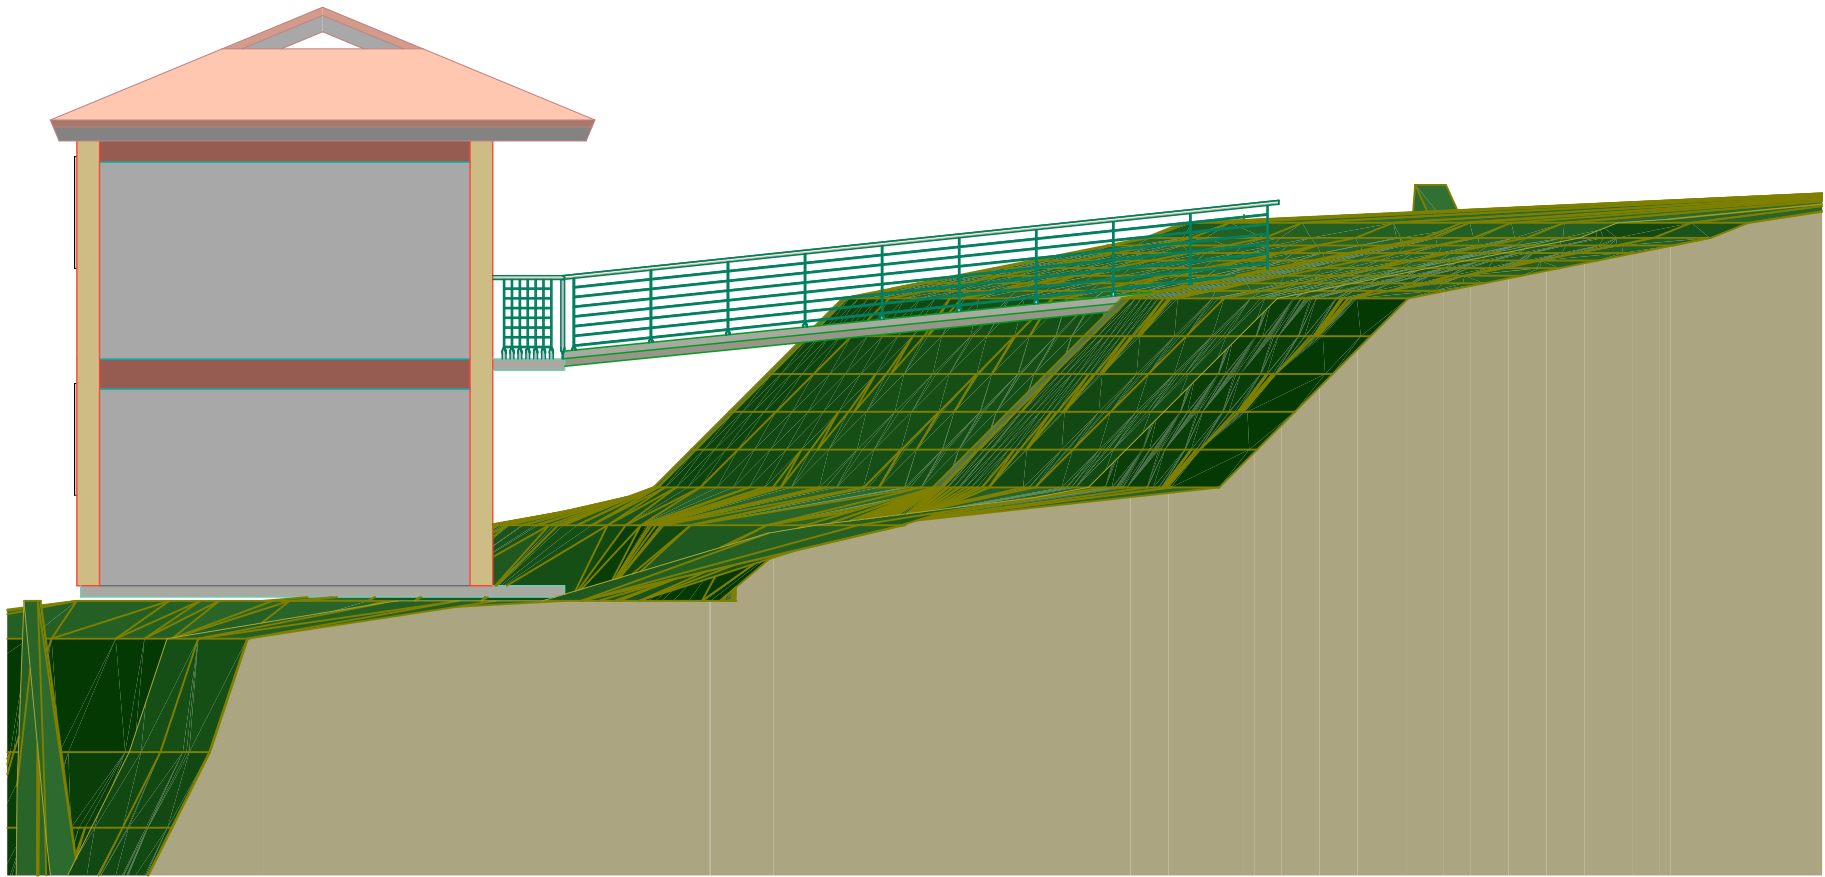

West Elevation

1:100

